




Relocatables

- I N123
- J T284
- K T277
- L N172
- M N099**
- N T443
- O T444
- P T445
- Q T202
- R N106**

BLDG.
NO. 17
PRESSBOX

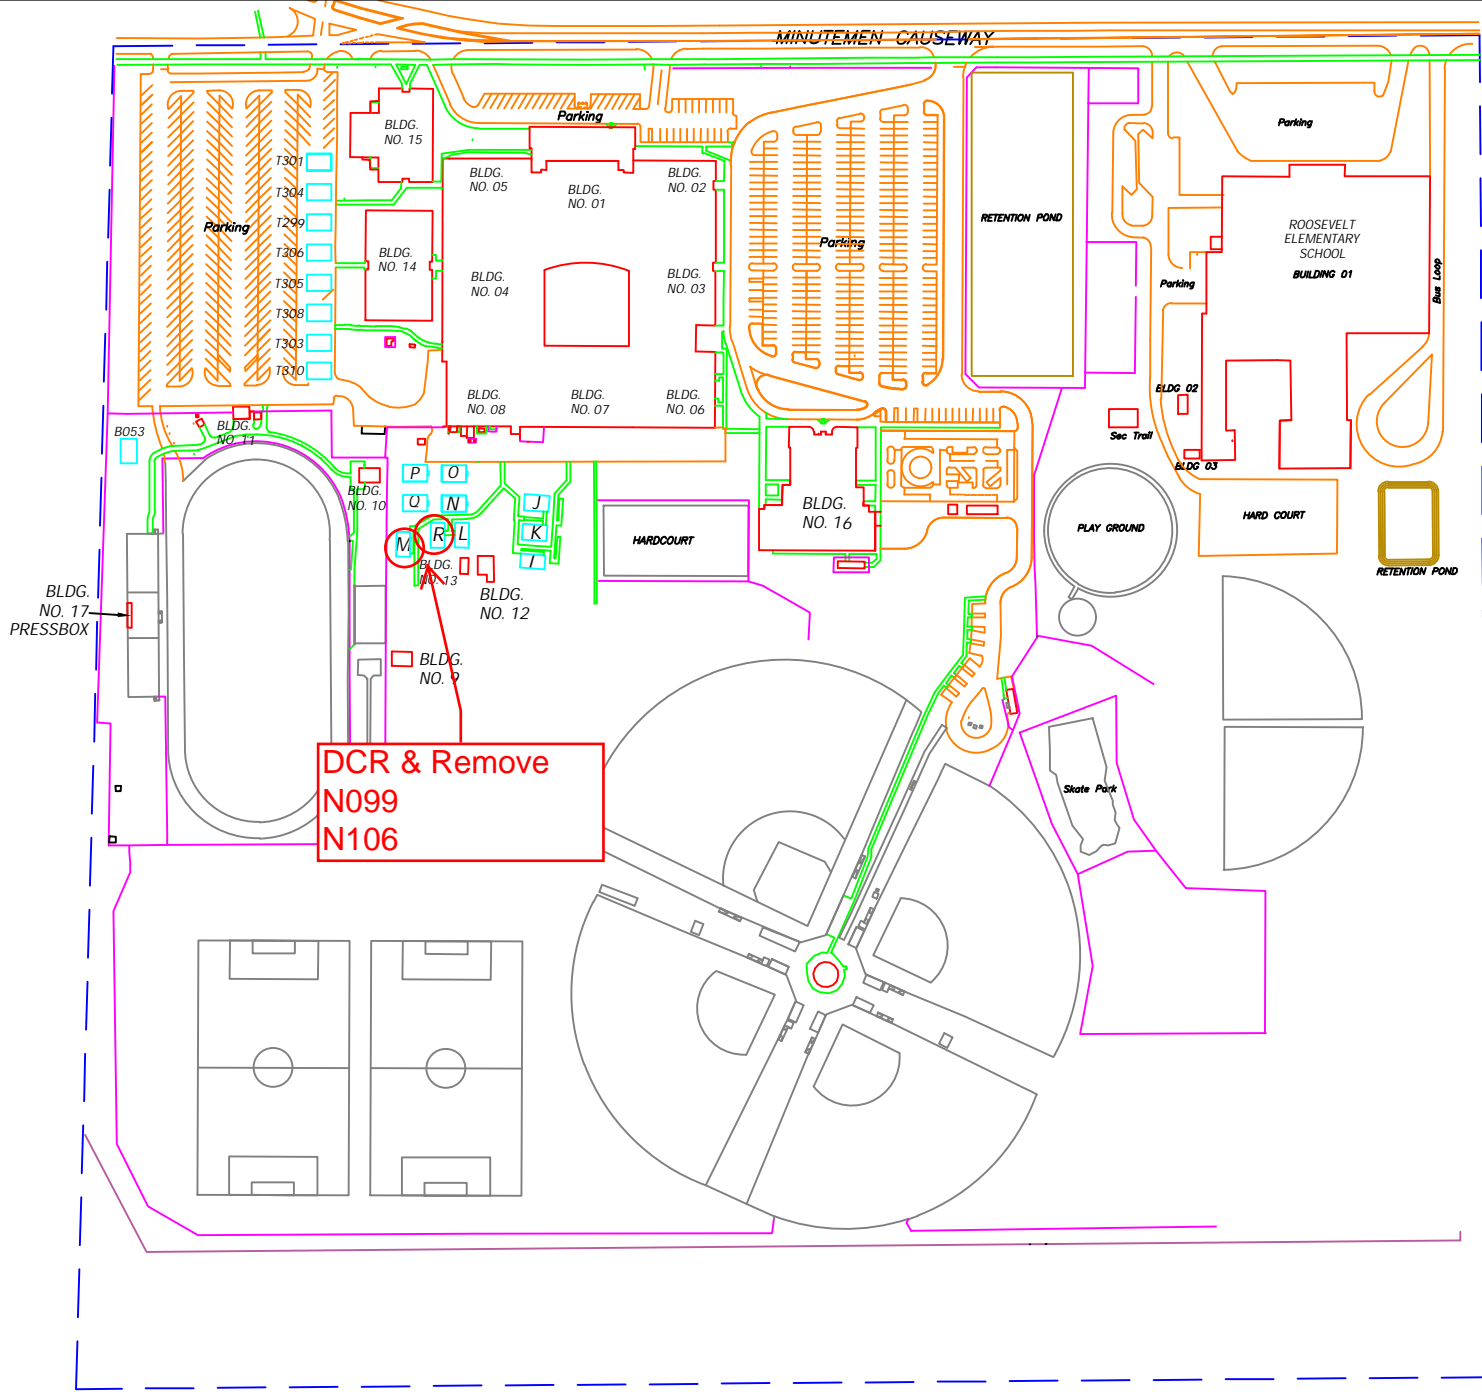

SITE PLAN
COCOA BEACH JR/SR HIGH

DRAWN BY: BLAKE STINSON
DATE: 02/04/2022

Storage Relocatable Units Located at Cocoa Beach Jr./Sr. High School



N099– Cocoa Beach Jr./Sr. High School



N106– Cocoa Beach Jr./Sr. High School