

# School Board of Brevard County

1254 S. Florida Avenue • Rockledge, FL 32955  
Mark W. Mullins, Ed.D. Superintendent



October 29, 2021

## MEMORANDUM

**To:** Jim Powers  
**From:** Steven Griffin  
**CC:** Keith Taylor  
**RE:** **Portables 2020-21 Inspection Cycle Recommendation for Demolition**

---


The following portables were inspected and found at a condition code 1, which we consider to be beyond reasonable repair. Therefore, demolition of these storage portables is recommended by the Environmental Health and Safety Department of Brevard Schools.

- Johnson Middle School – N078
- Melbourne High School- N124
- Westshore Jr/Sr School- N028

**Steven Griffin, Environmental Health & Safety Supervisor**  
Environmental Health & Safety Department 9560 - Facilities Services Division  
Phone: (321) 633-3580 ext. 13074




An Equal Opportunity Employer

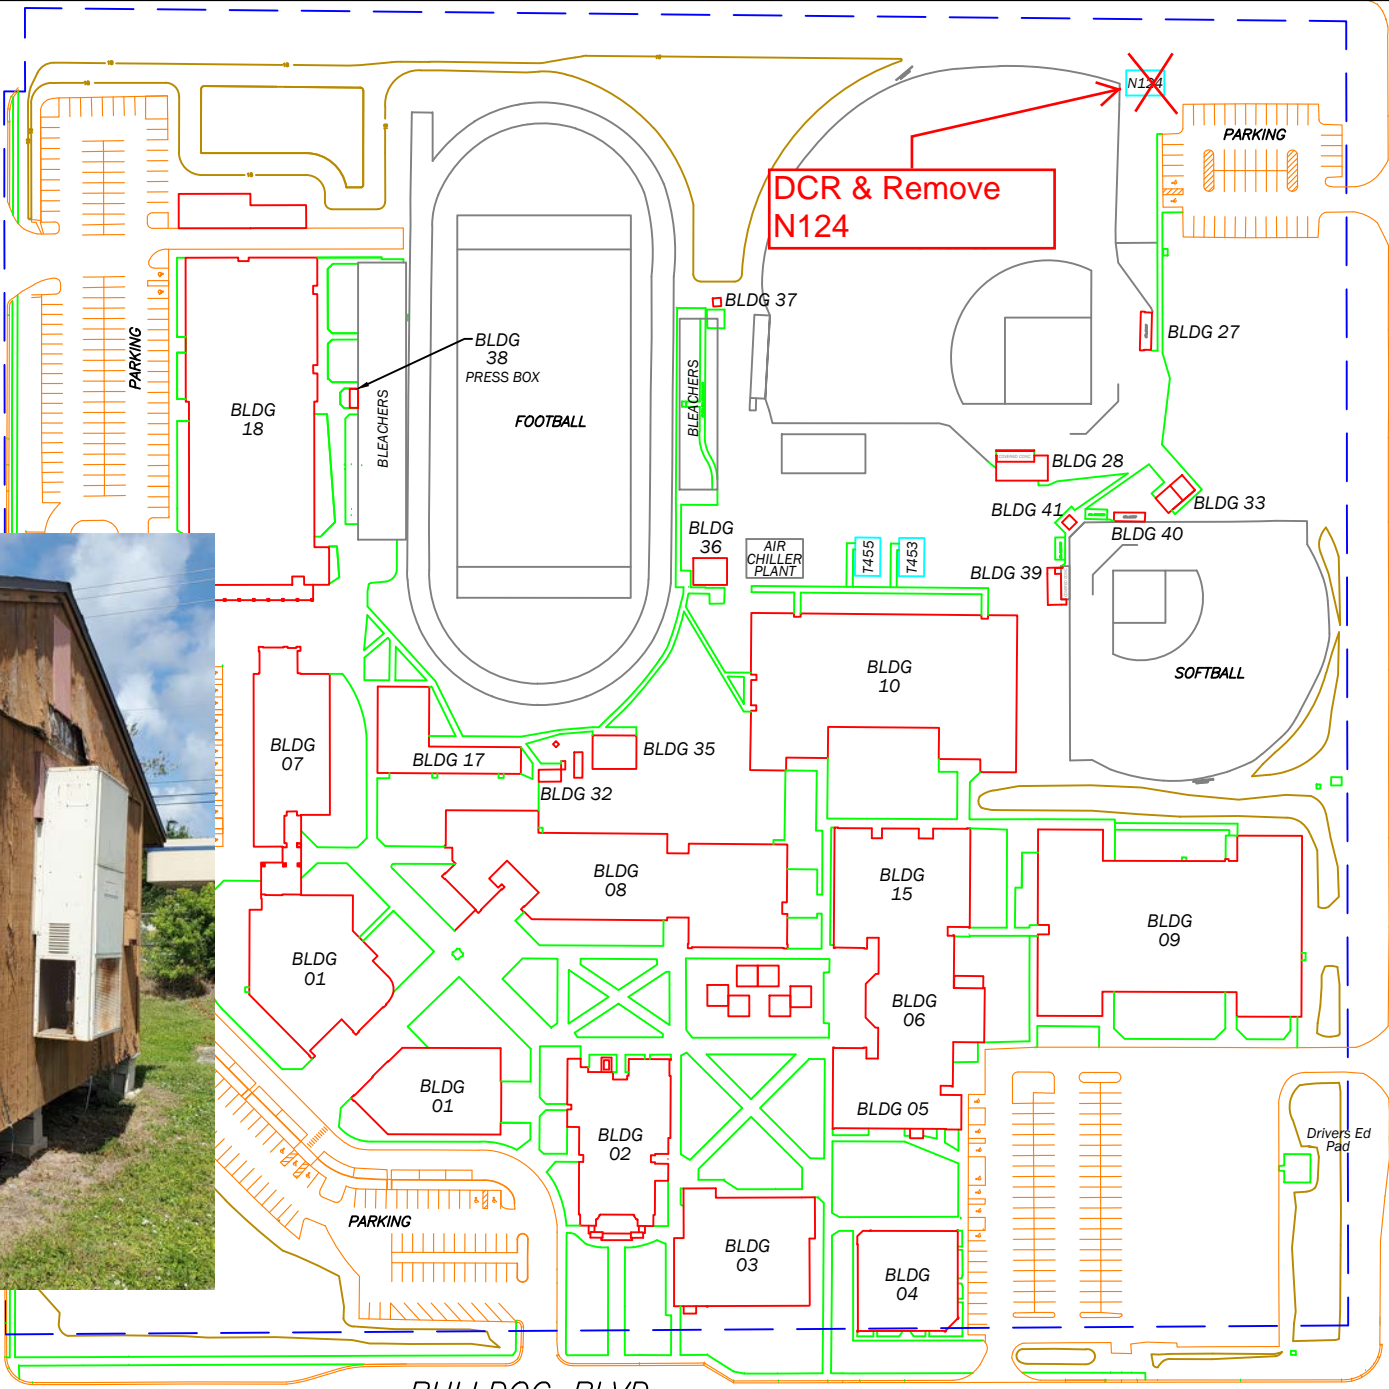


SITE PLAN  
MELBOURNE HIGH

DRAWN BY: BLAKE STINSON  
DATE: 03/29/2021

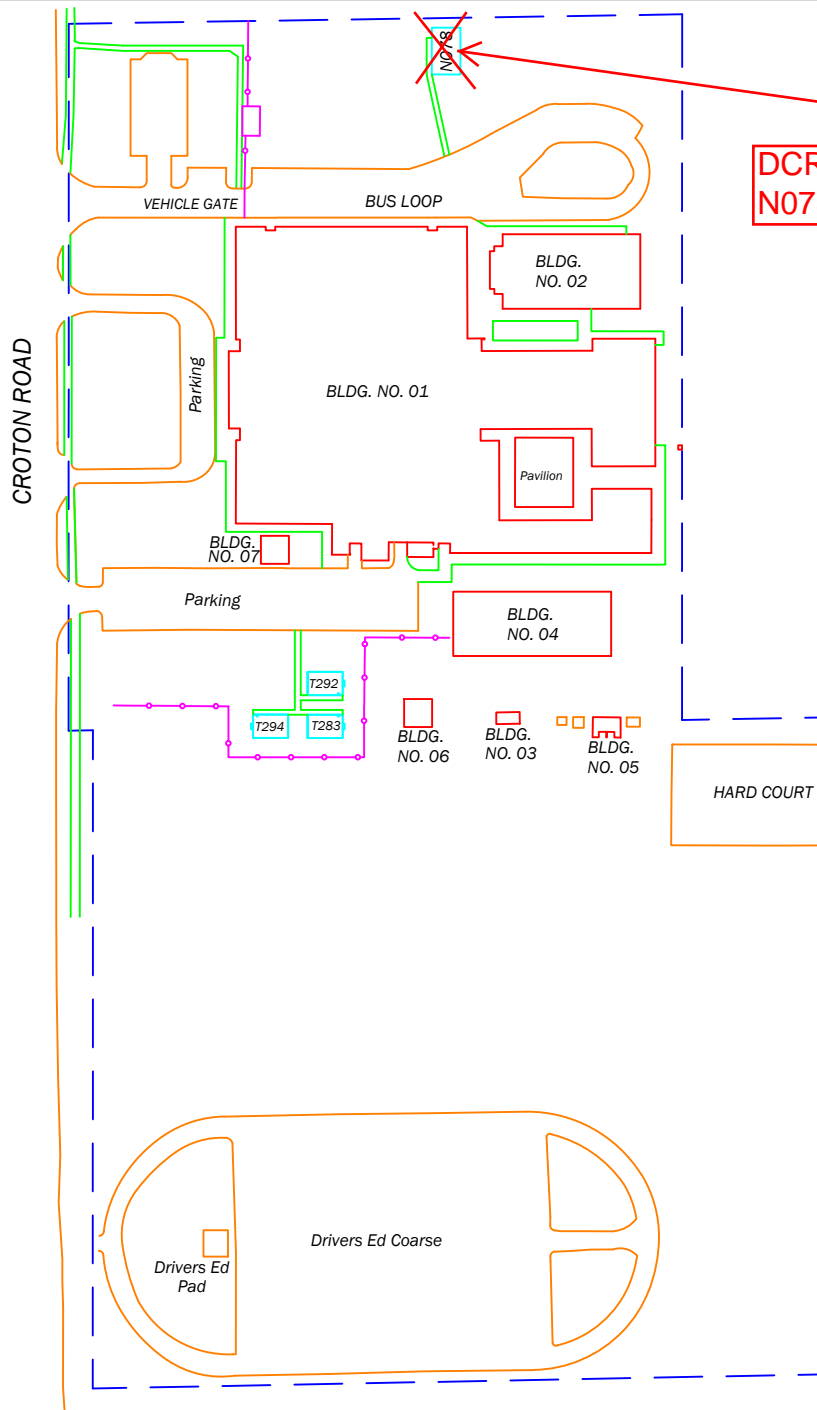

**SITE PLAN  
JOHNSON MIDDLE**

**DRAWN BY: BLAKE STINSON  
DATE: 02/28/2018**

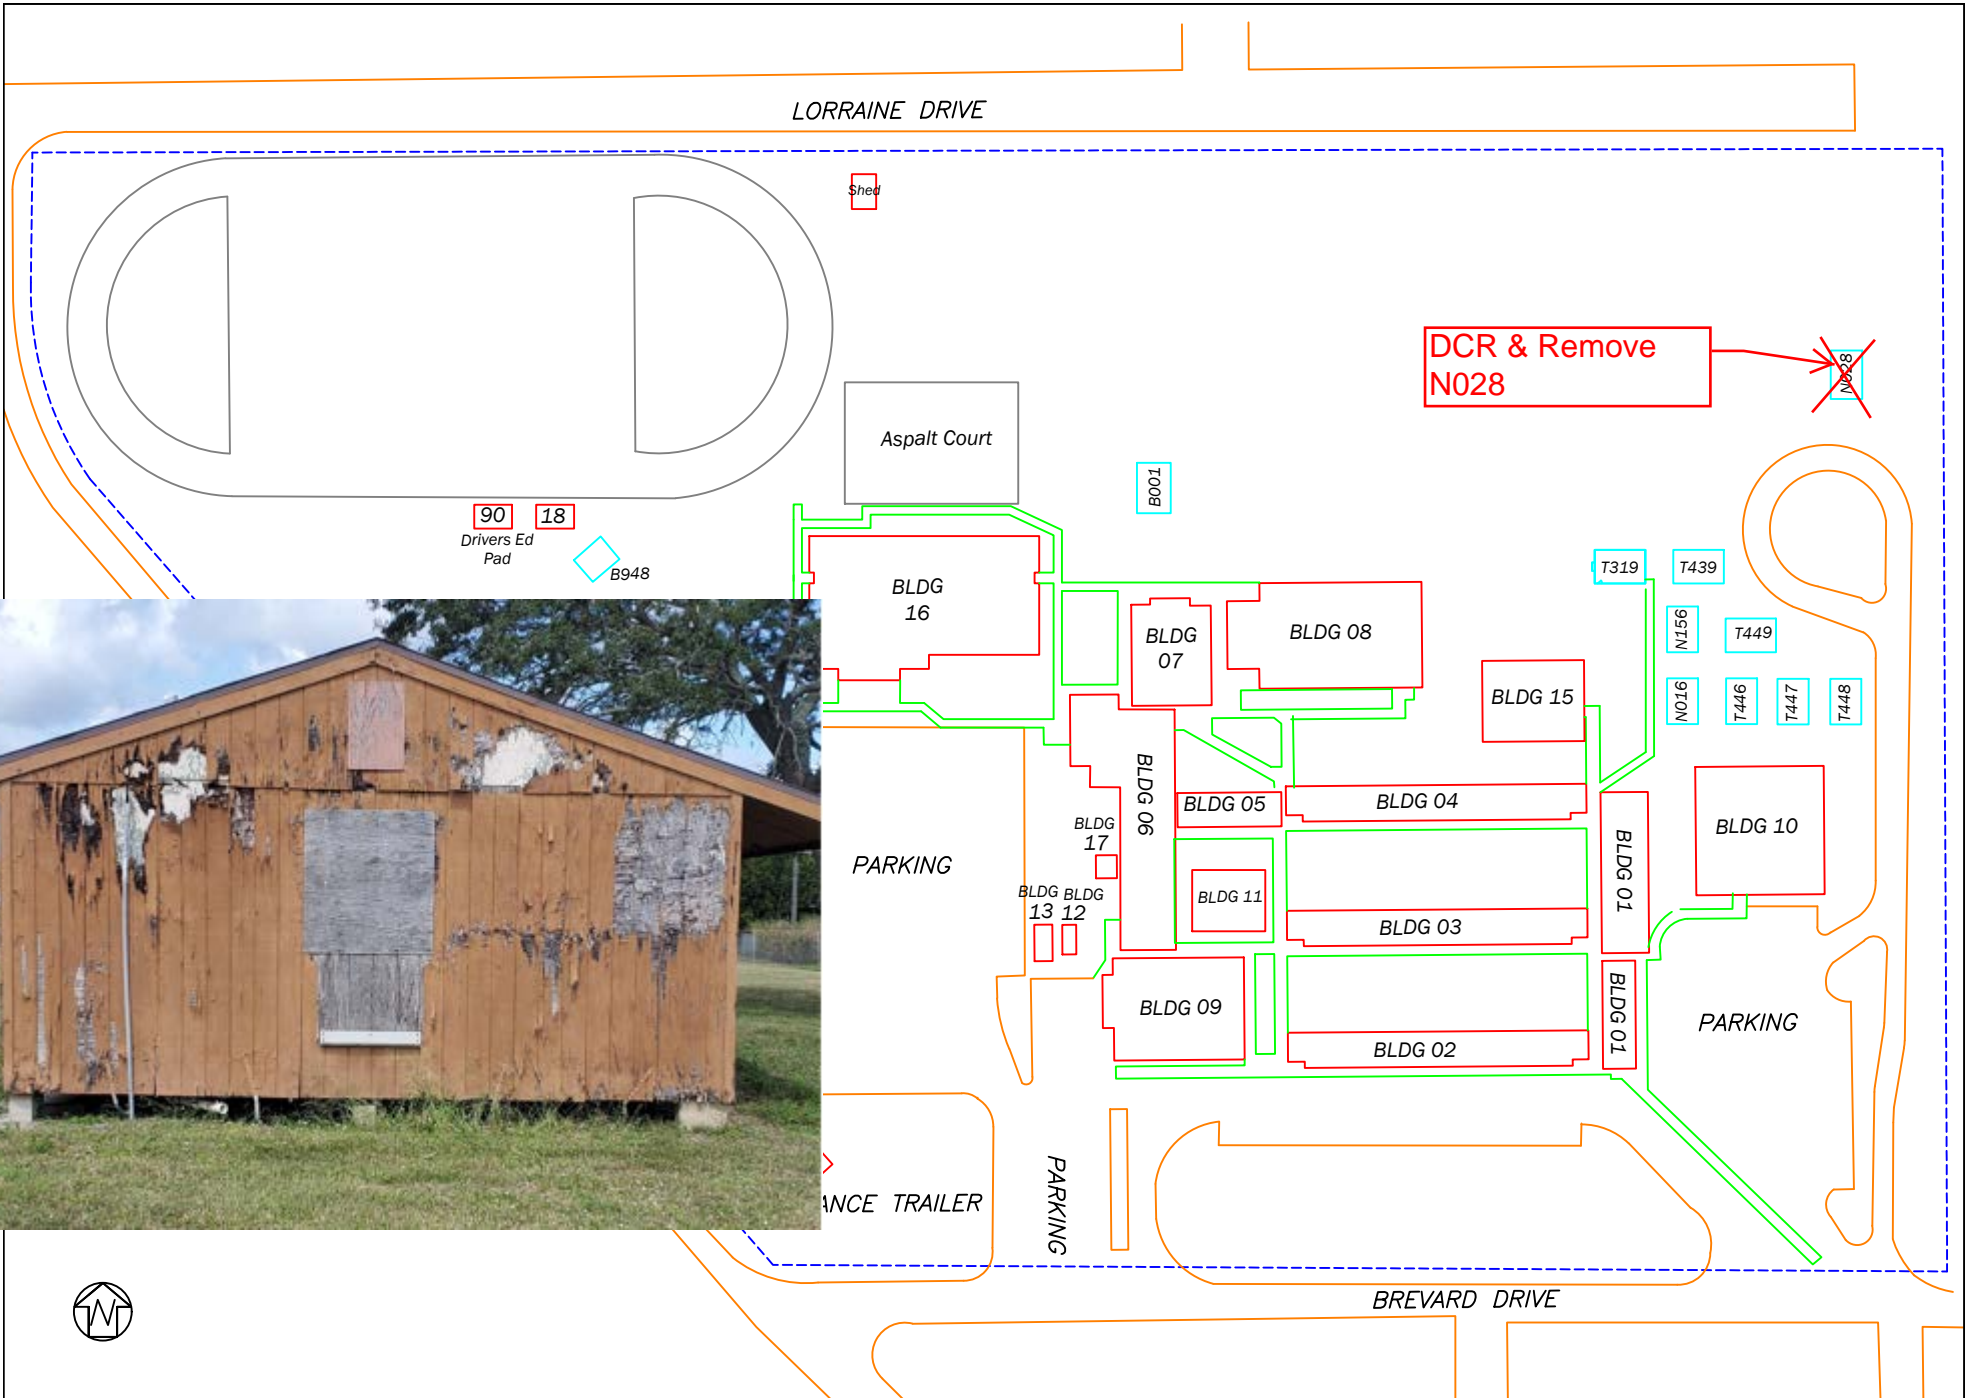

**SITE PLAN  
WEST SHORE JR/SR HIGH**

**DRAWN BY: BLAKE STINSON  
DATE: 04/05/2019**