


MEADOWLANE RD

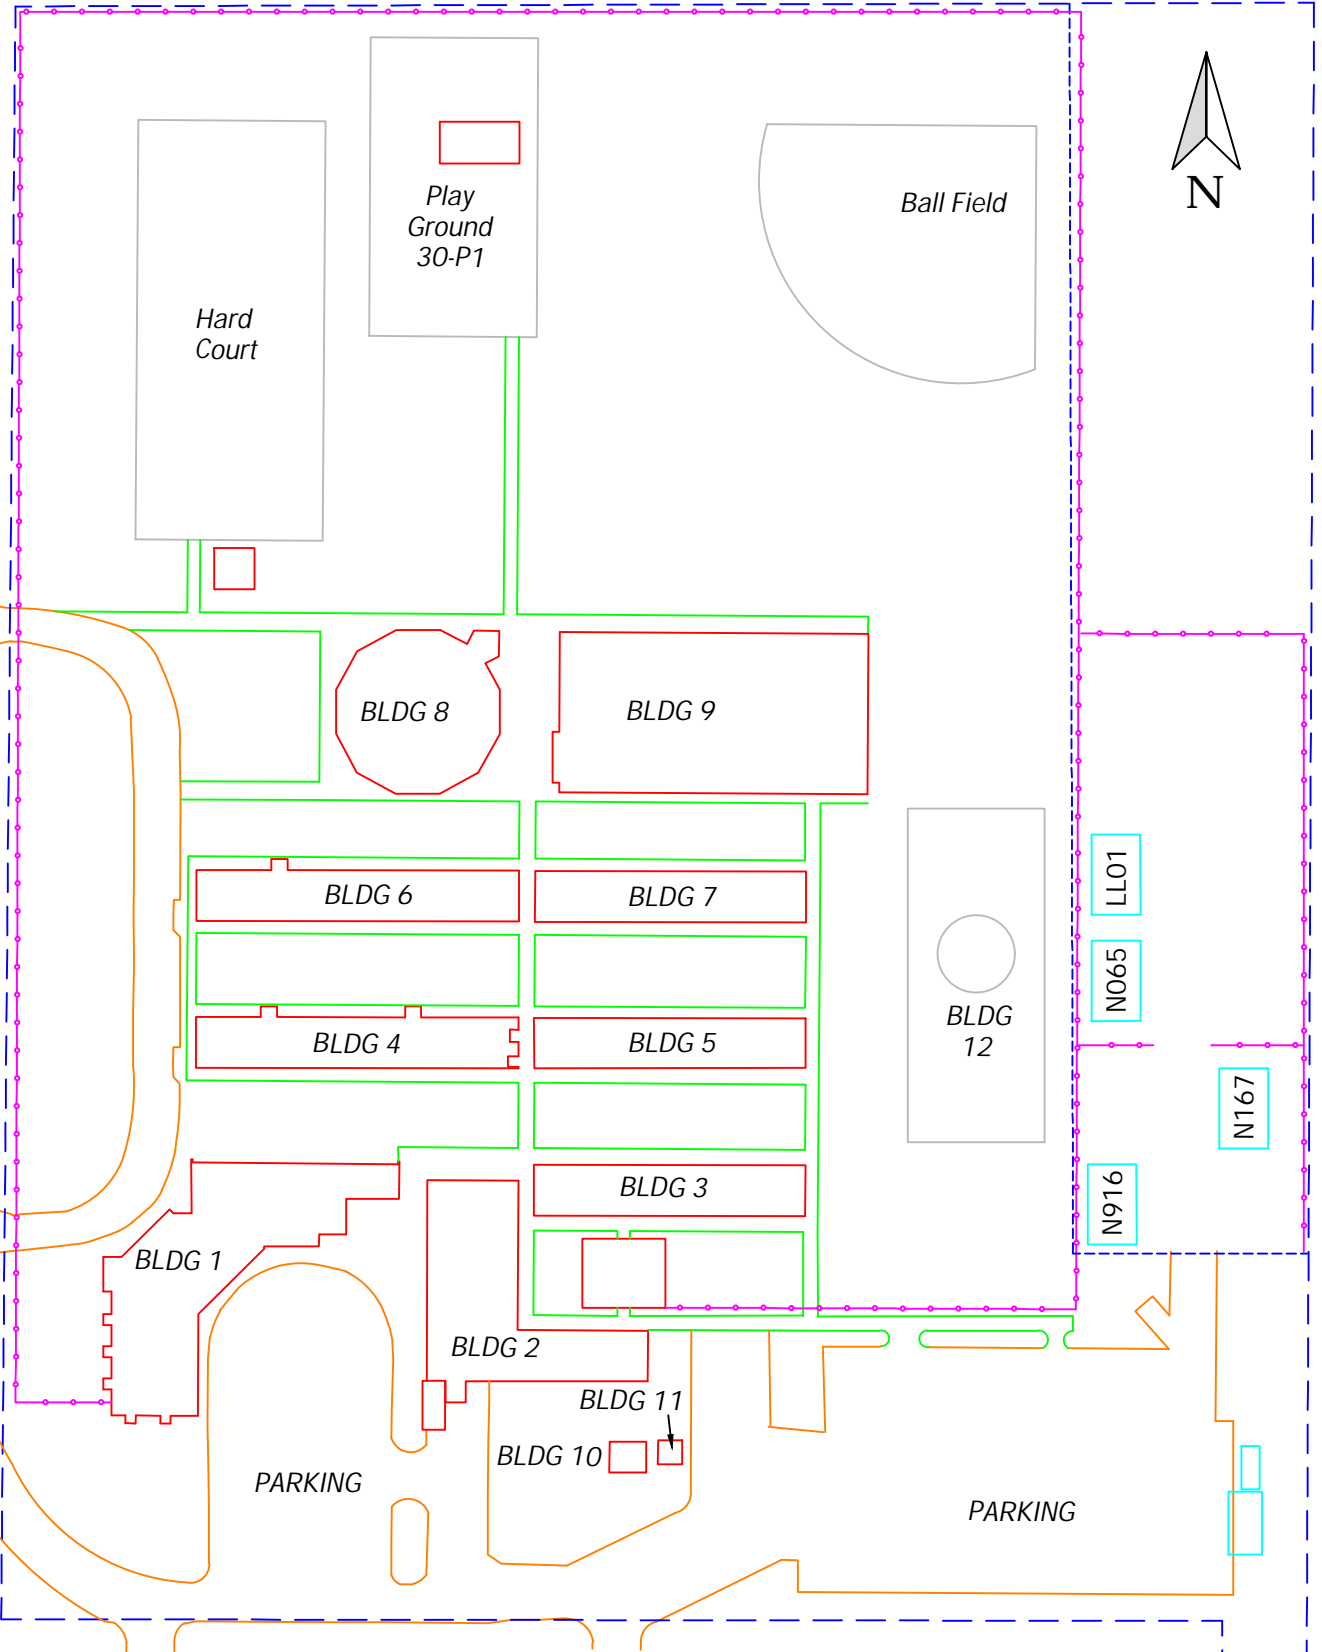

SITE PLAN  
WEST MELBOURNE ELEMENTARY

DRAWN BY: BLAKE STINSON  
DATE: 11/01/2021